


WINDOW SCHEDULE			
A	4'-3 3/4"	x 7'-4 1/4"	x 1 3/4" 24 Light D.H. Special
B	4'-3 3/4"	x 3'-10 3/4"	x 1 3/4" 12 " Hinged at Bottom, Special.
C	4'-2 1/2"	x 3'-10 3/4"	x 1 3/4" Pr. Casements 6 L. ea. sash, Special
D	5'-4"	x 11'-3"	x 1 3/4" 46 Light D.H. Special, Semicircular head.

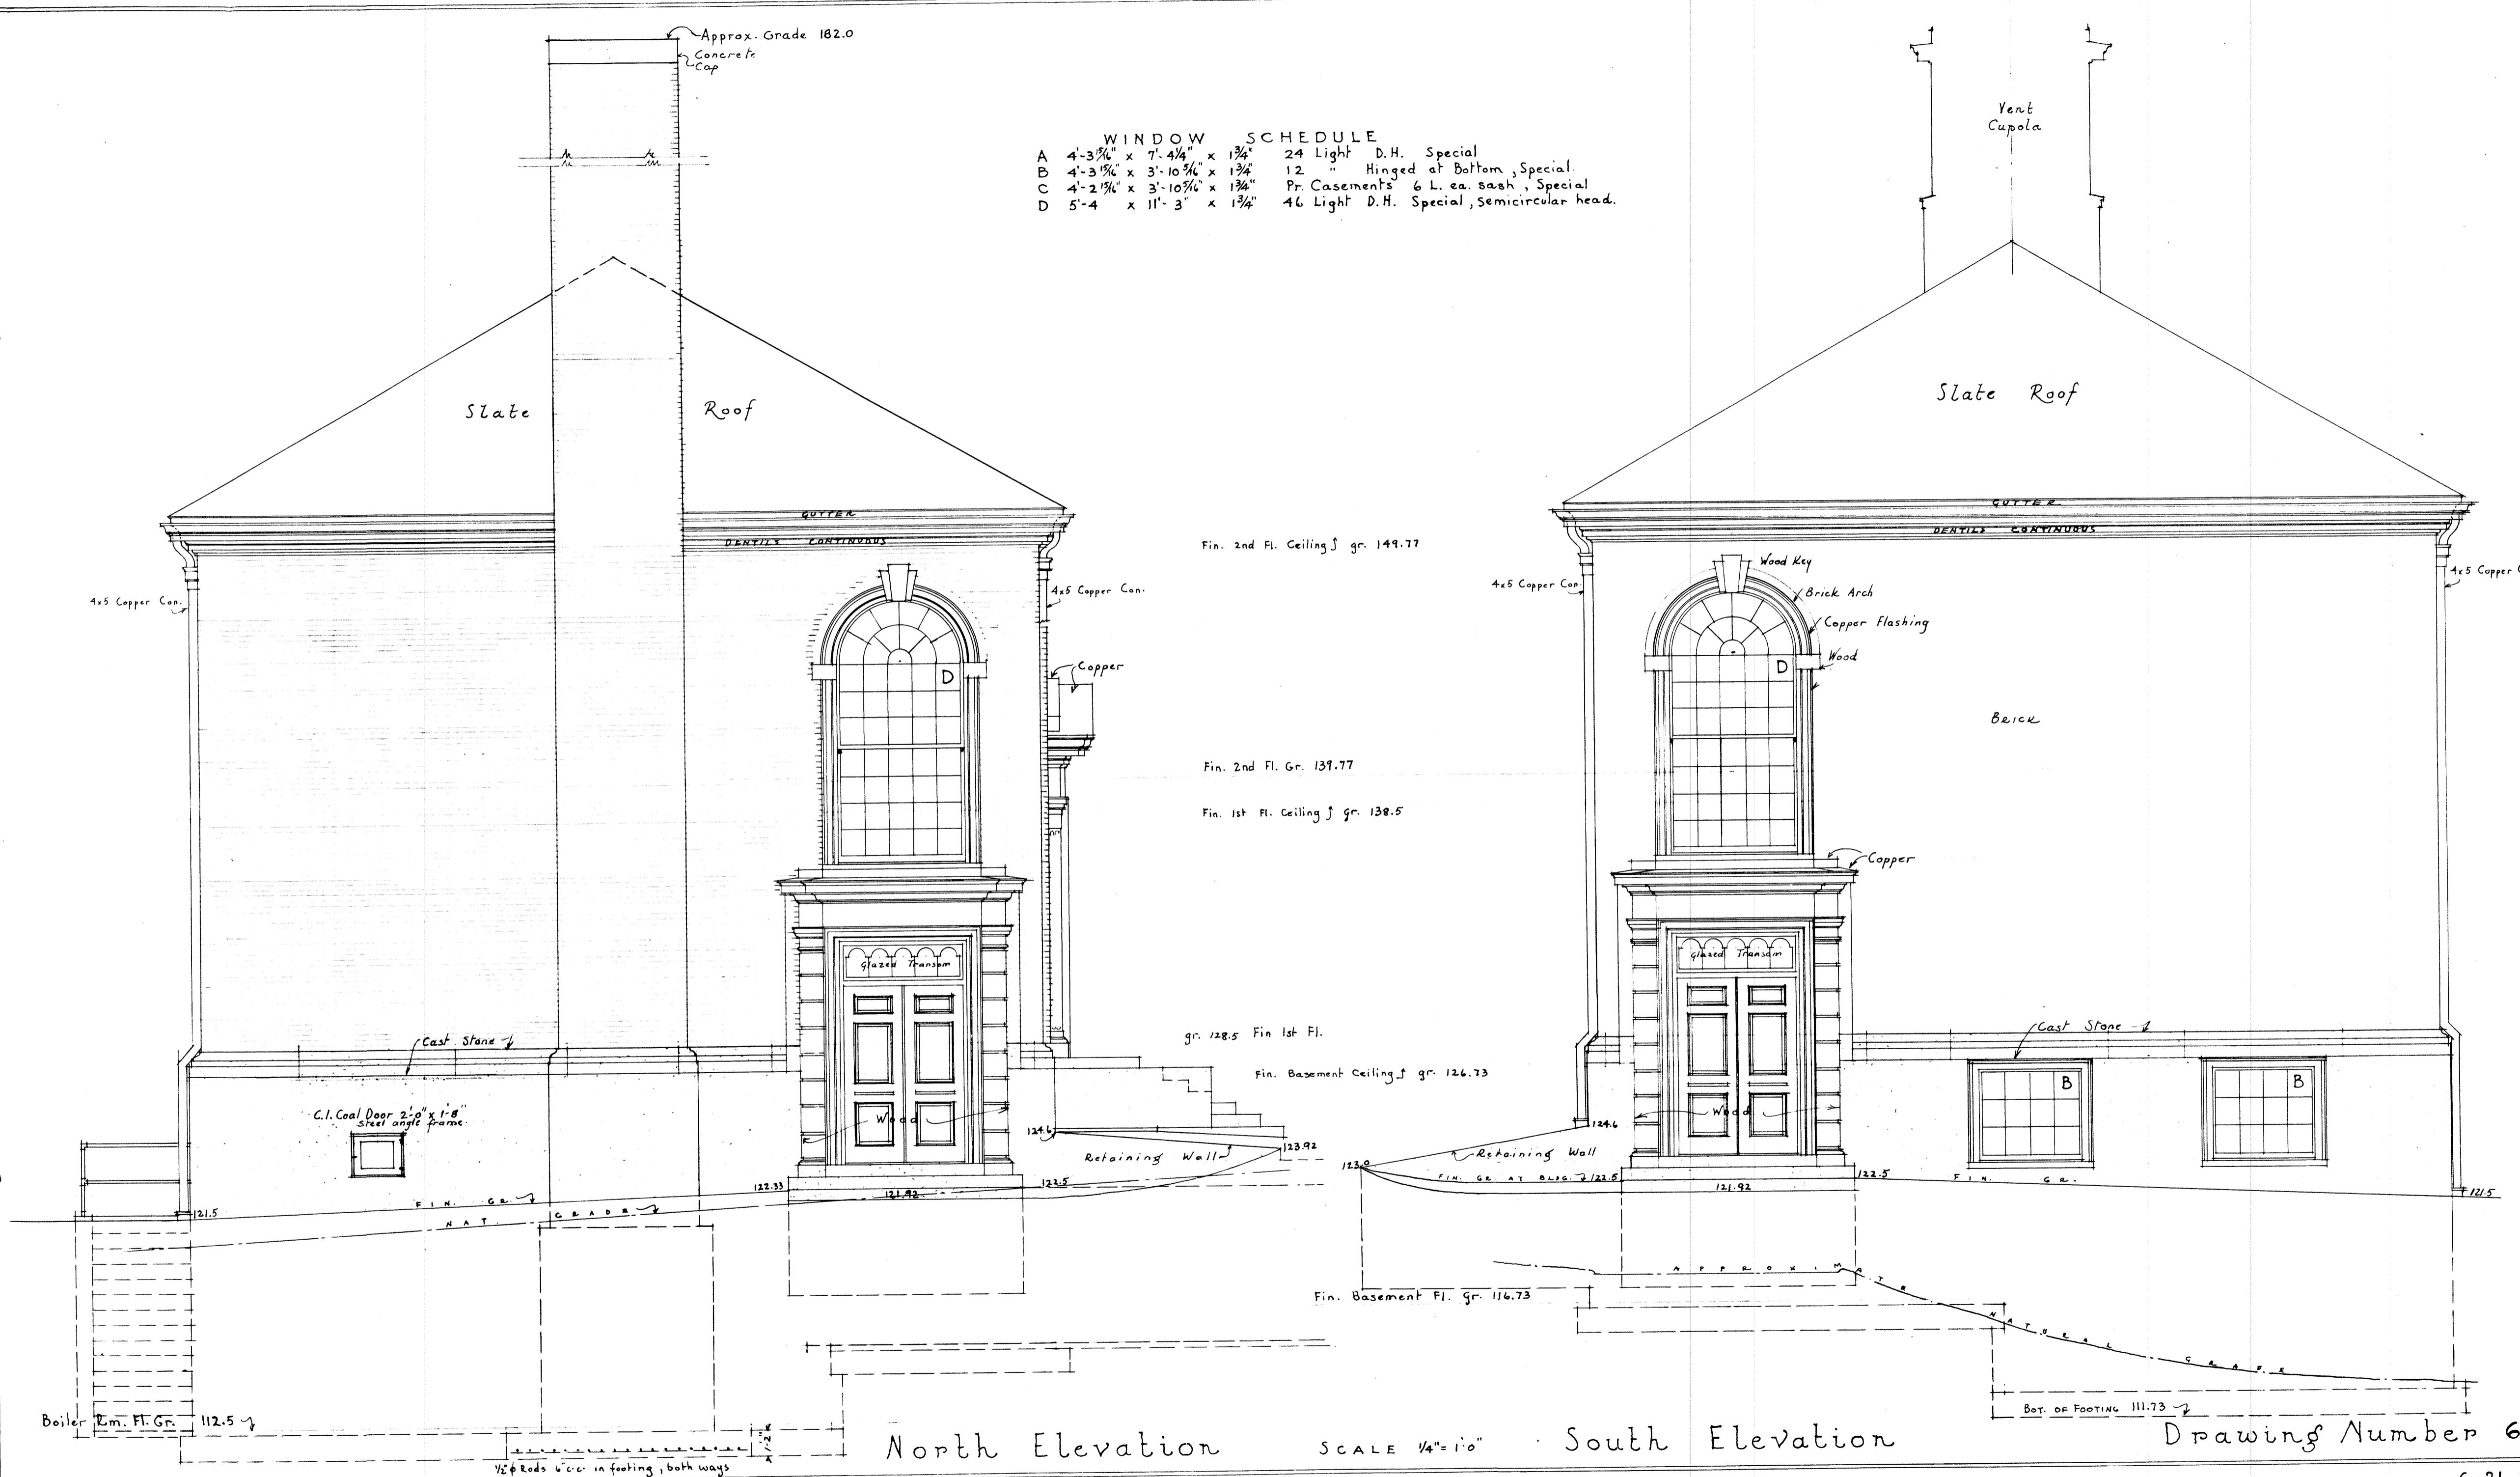

GRADE SCHOOLHOUSE at SOUTHBOROUGH MASSACHUSETTS Charles M. Baker Architect 25 Arch Street Boston Mass 6-21-29 R.C.K.

North Elevation SCALE 1/4" = 1'-0" South Elevation Drawing Number 6